


K 14/18

BUD. MIEJSKI  
W OBL. CAG. U.  
K. SSPRONICZA 14/18

A 2/19

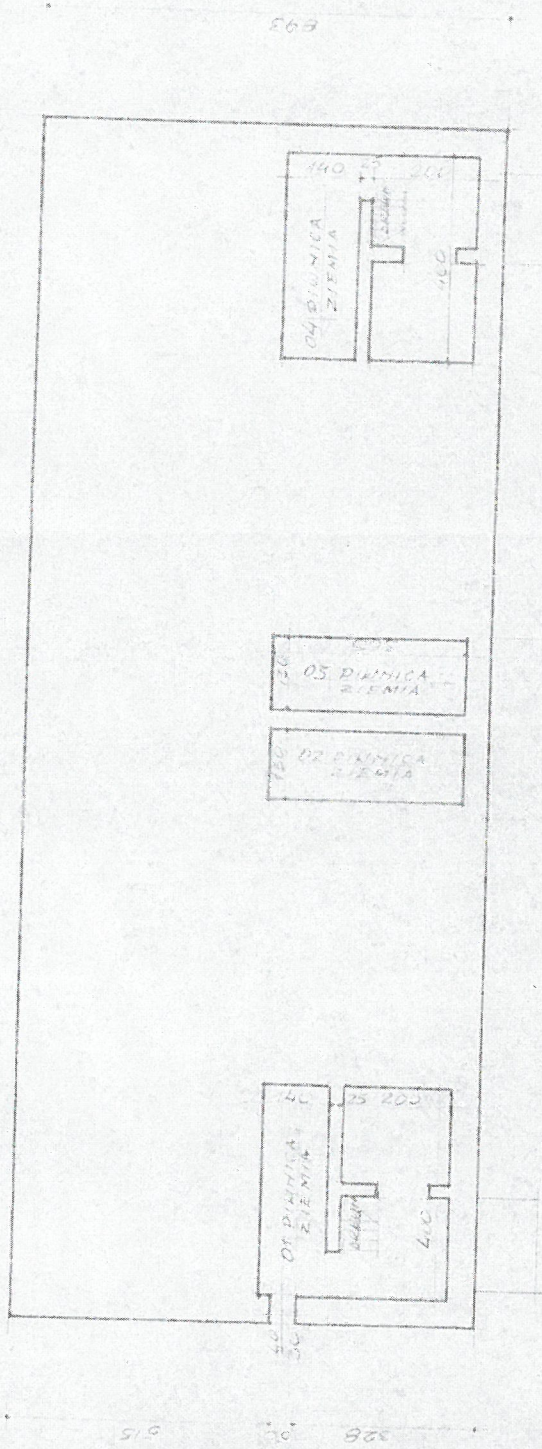


R Z U T P I W N I C 1=100



K 14/16

|     |          |      |      |
|-----|----------|------|------|
| 232 | AND MILL | 1/11 | 1916 |
| 4   | 712 ASB  | 5/15 |      |

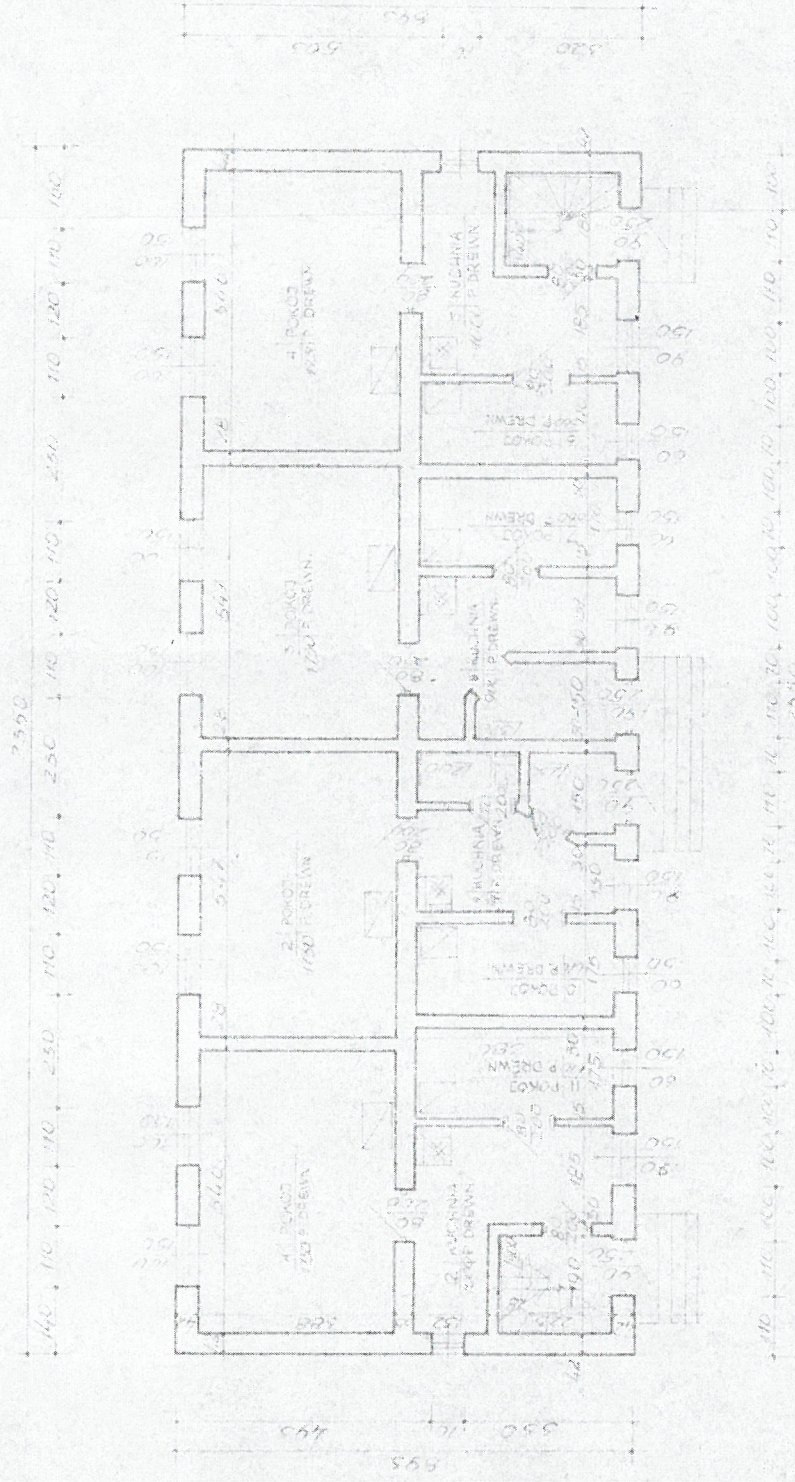

1:100